


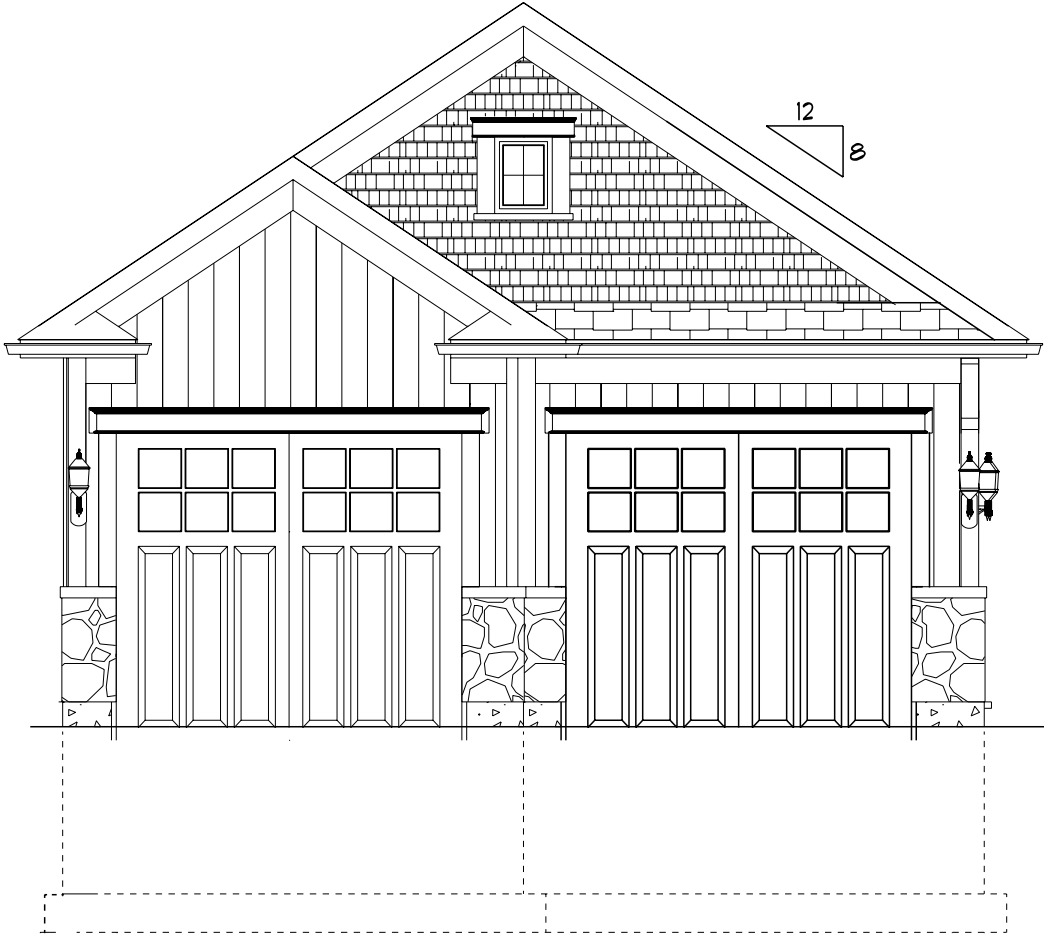


FRONT

SCALE 1/8"=1'-0"


BEAUCHEMIN DESIGNS
191 Social St
Woonsocket
Rhode Island
02895
EMAIL: ED@BEAUCHEMINDESIGNS.COM

BURRILLVILLE
RHODE ISLAND

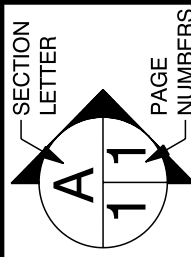


PAGE: 1/8
FRONT

DRAWN BY: Ed.B
SCALE: 1" = 5'-0"
DATE: Sunday, July 27, 2025

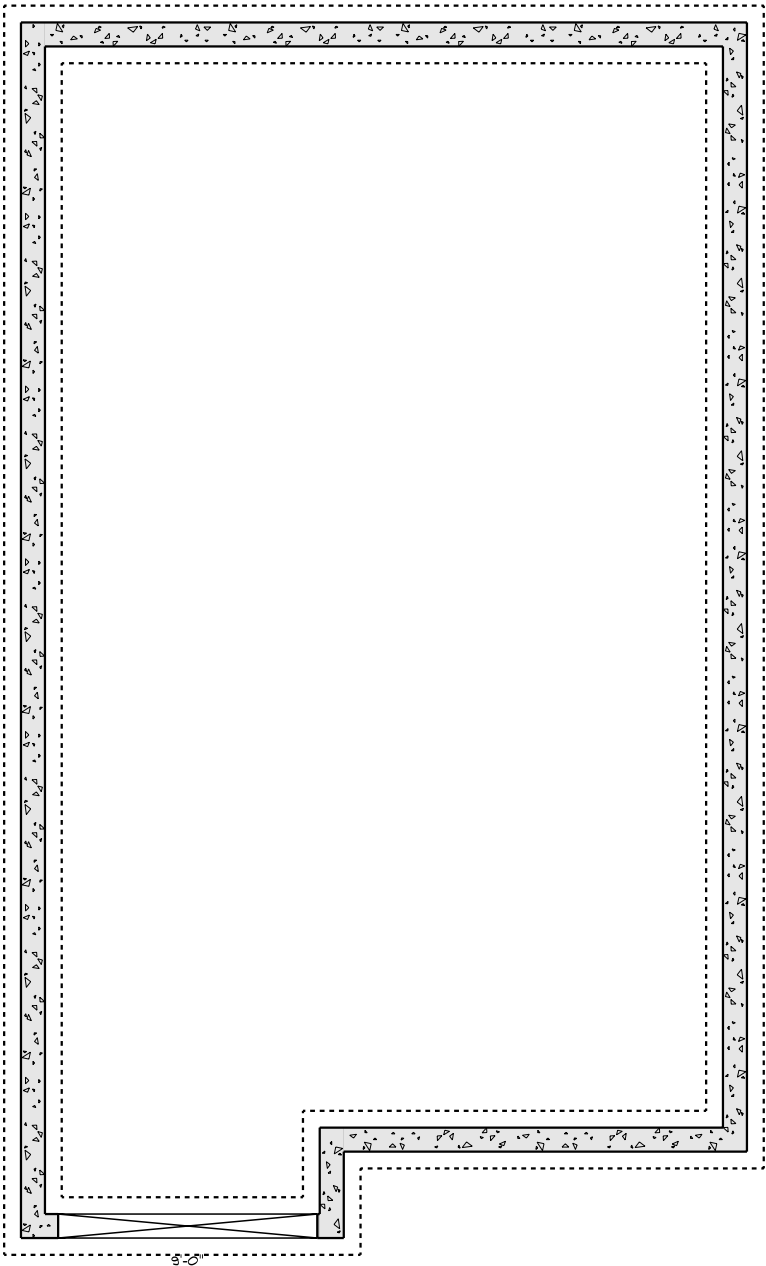


FOUNDATION

BEAUCHEMIN DESIGNS 191 Social St Woonsocket Rhode Island 02895	BURRILLVILLE RHODE ISLAND	SECTION LETTER A PAGE NUMBERS 11
	DRAWN BY:Ed.B	PAGE: 2/8
	SCALE: 0.1500" = 1'-0"	FOUNDATION
	DATE: Sunday, July 27, 2025	

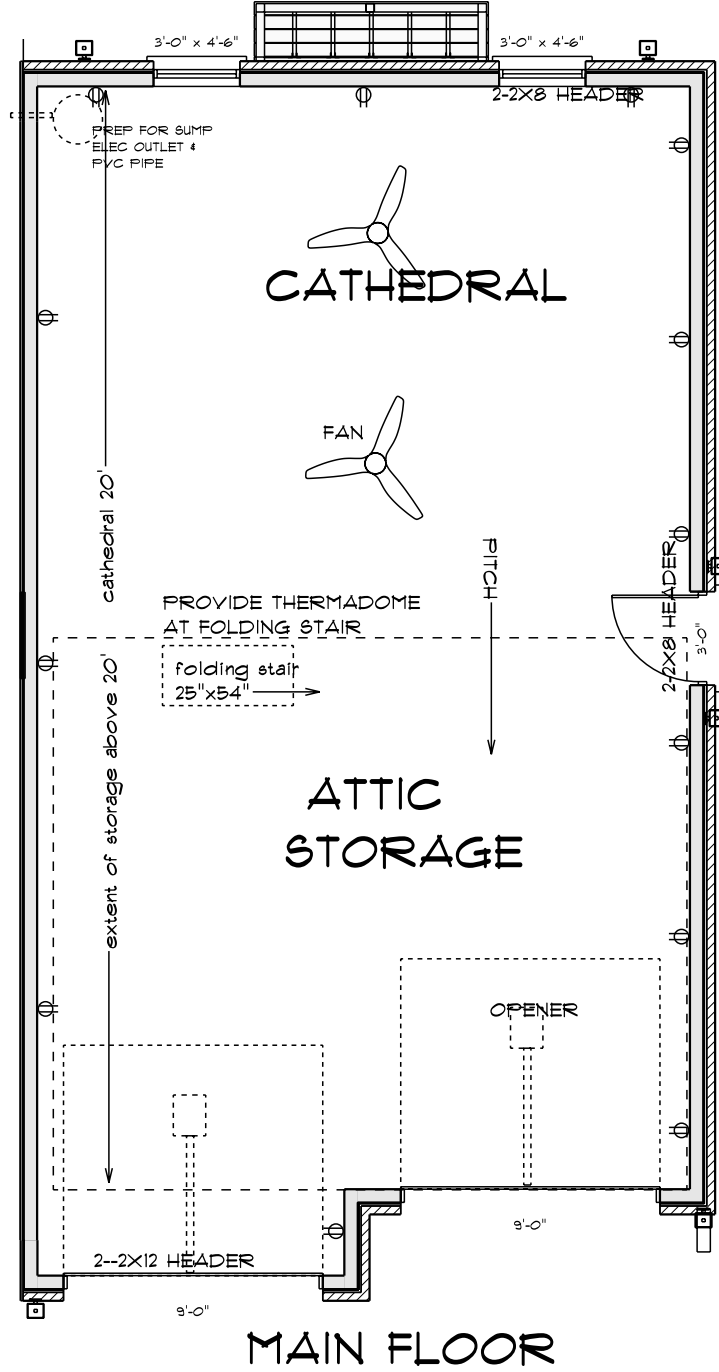

MAIN FLOOR

BEAUCHEMIN DESIGNS 191 Social St Woonsocket Rhode Island 02895 EMAIL: ED@BEAUCHEMINDESIGNS.COM	BURRILLVILLE RHODE ISLAND	SECTION LETTER A PAGE NUMBERS 11
	DRAWN BY: Ed.B	PAGE: 3/8
	SCALE: 0.1500" = 1'-0"	MAIN FLOOR
	DATE: Sunday, July 27, 2025	

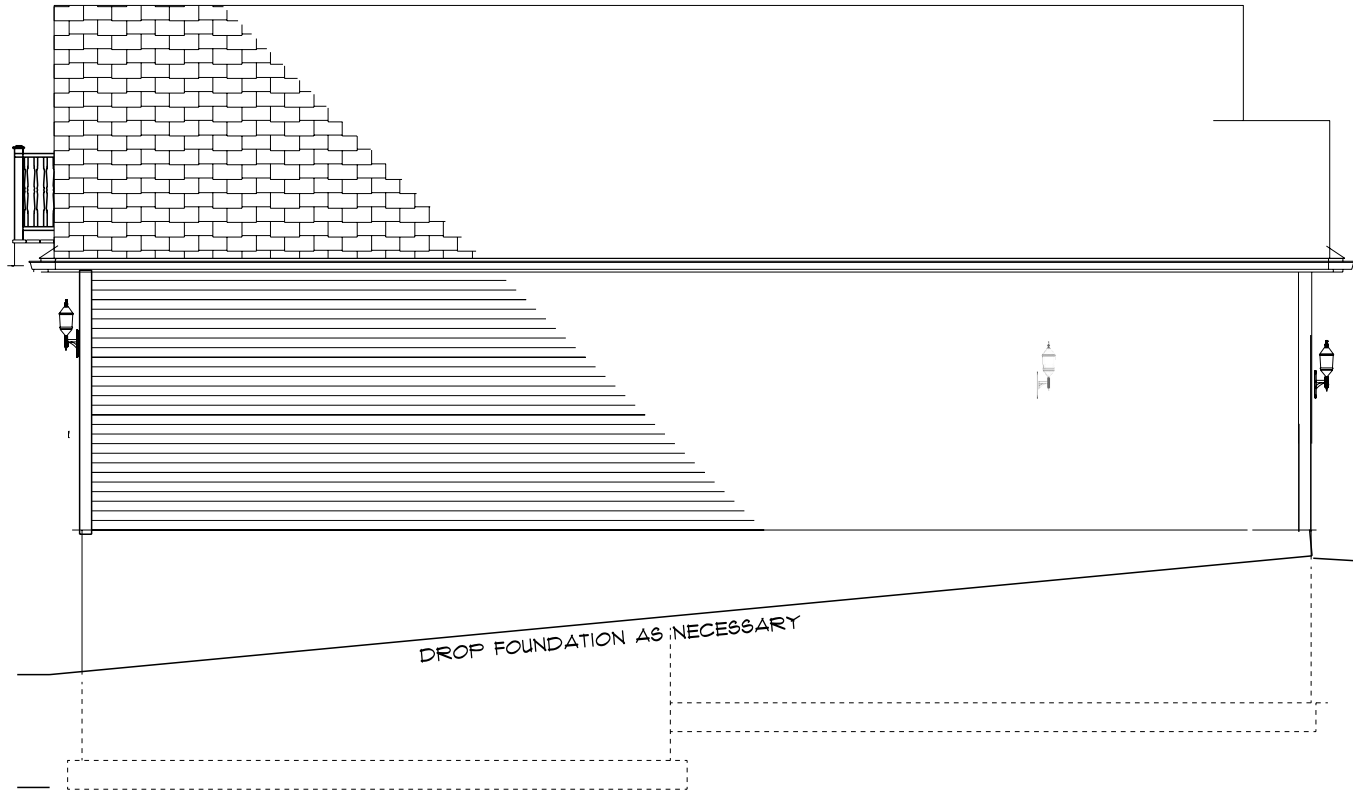

LEFT
SCALE 1/8" = 1'-0"

SECTION LETTER
A

PAGE NUMBERS
11



PAGE:
4/8

LEFT

BURRILLVILLE
RHODE ISLAND

BEAUCHEMIN DESIGNS
191 Social St
Woonsocket
Rhode Island
02895
EMAIL:
ED@BEAUCHEMINDESIGNS.COM

DRAWN BY: Ed.B
SCALE: 0.1500" = 1'-0"
DATE: Sunday, July 27, 2025

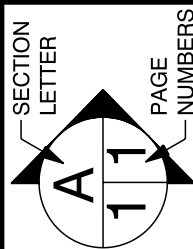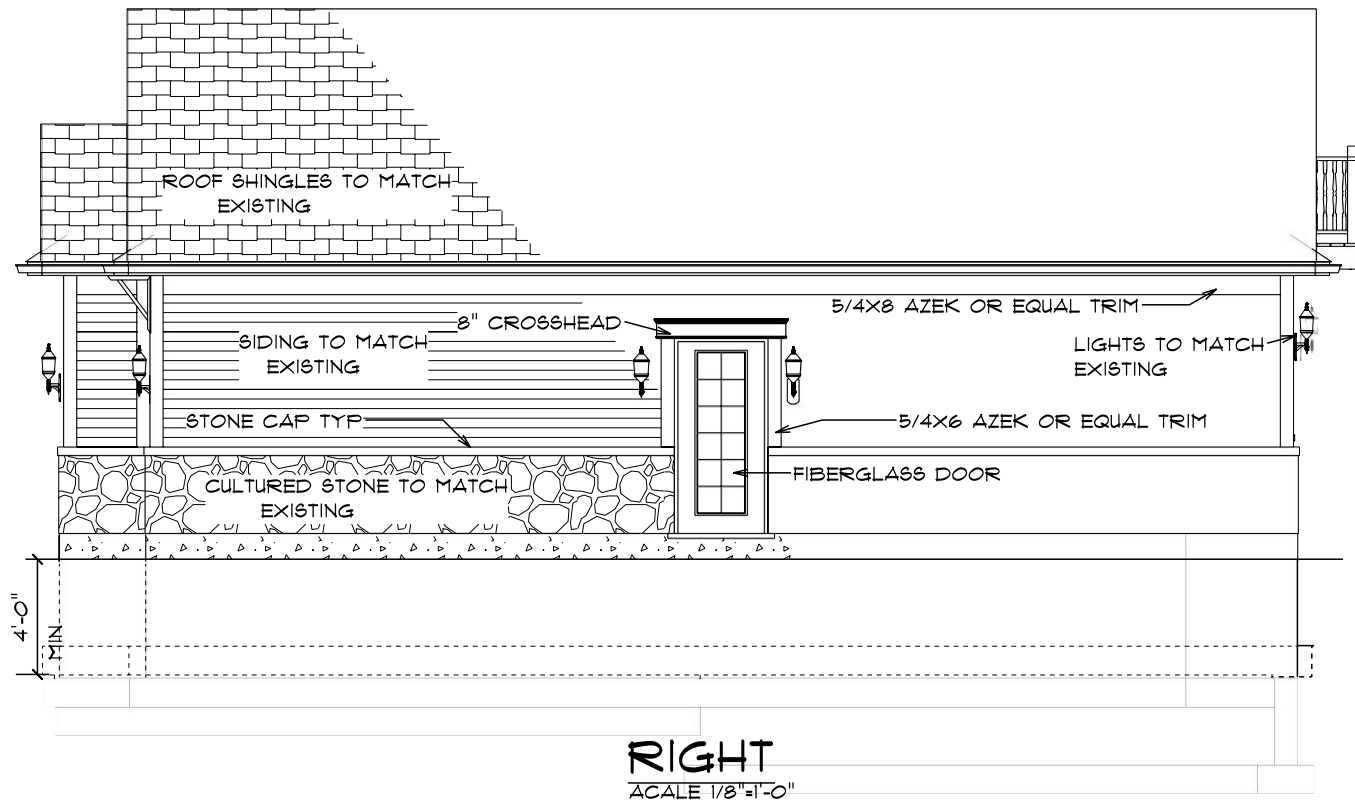

PAGE: 5/8
RIGHT

BURRILLVILLE
RHODE ISLAND



DRAWN BY: Ed.B

SCALE: 0.1500" = 1'-0"

DATE: Sunday, July 27, 2025

BEAUCHEMIN DESIGNS

191 Social St
Woonsocket
Rhode Island
02895
EMAIL: ED@BEAUCHEMINDESIGNS.COM

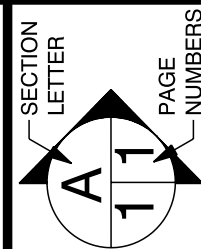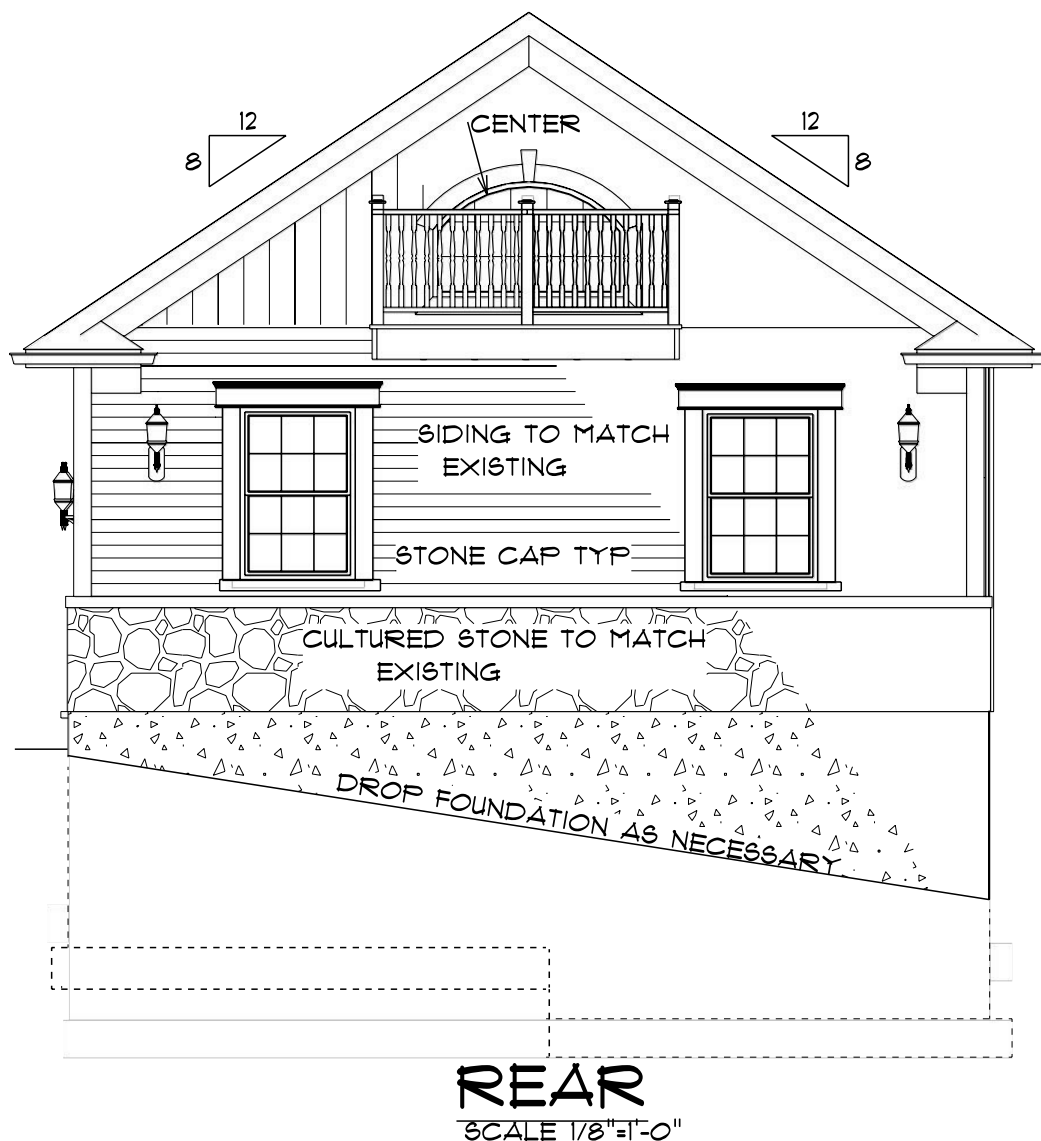

PAGE: 6/8
REAR

BURRILLVILLE
RHODE ISLAND


DRAWN BY: Ed.B

SCALE: 1" = 5'-0"

DATE: Sunday, July 27, 2025


BEAUCHEMIN DESIGNS

191 Social St
Woonsocket
Rhode Island
02895
EMAIL: ED@BEAUCHEMINDESIGNS.COM

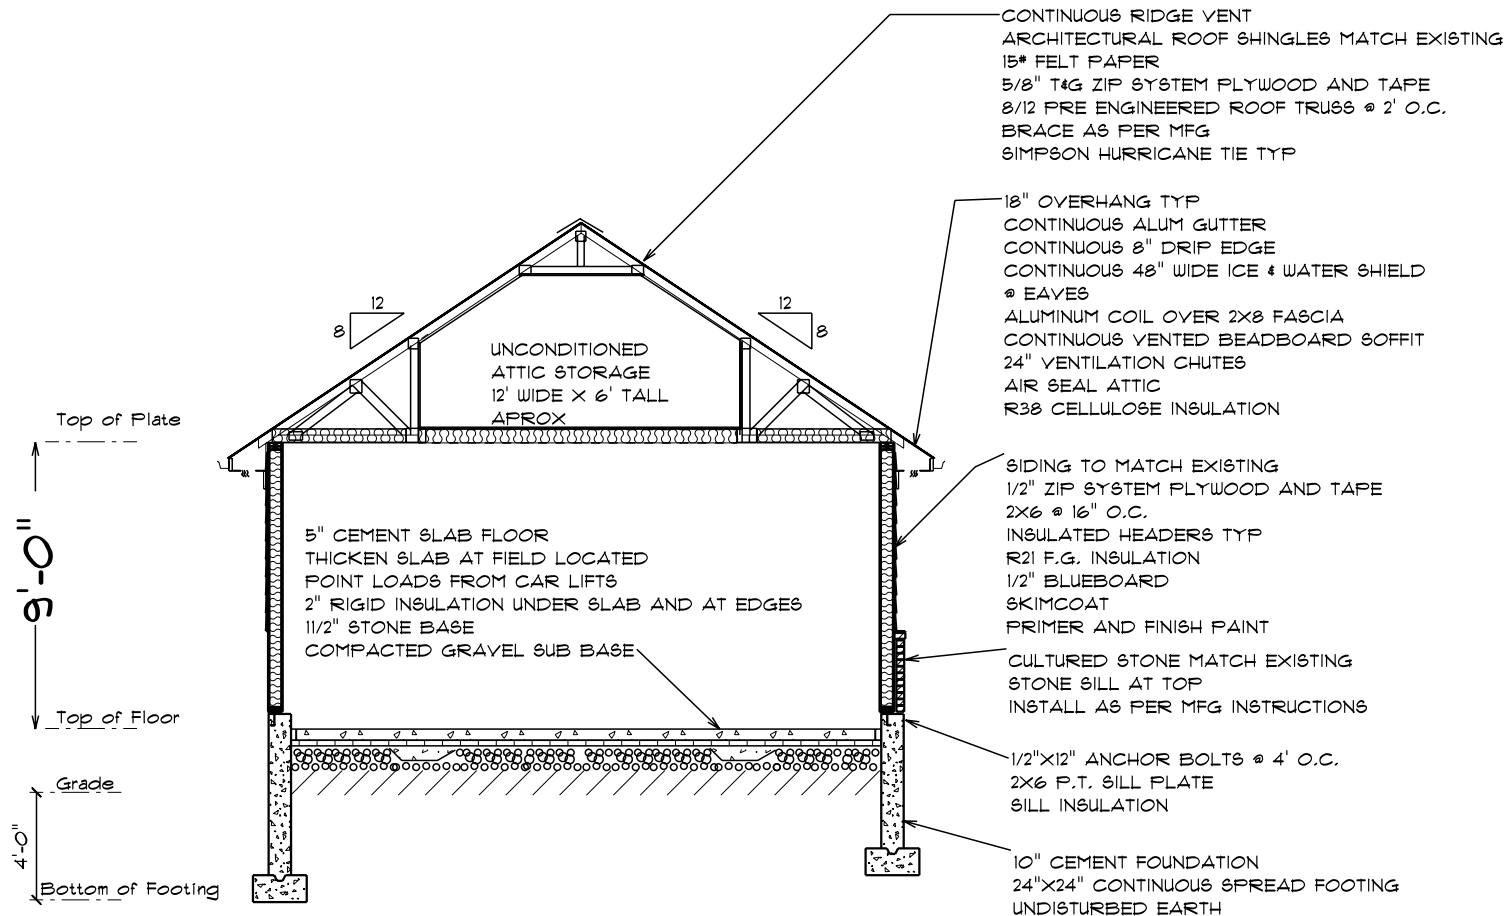

CROSS SECTION A

SECTION LETTER A PAGE NUMBERS 11	PAGE: 7/8 CROSS SECTION
BURRILLVILLE RHODE ISLAND	DRAWN BY: Ed.B SCALE: 0.1400" = 1'-0" DATE: Sunday, July 27, 2025
BEAUCHEMIN DESIGNS 191 Social St Woonsocket Rhode Island 02895 EMAIL: ED@BEAUCHEMINDESIGNS.COM	

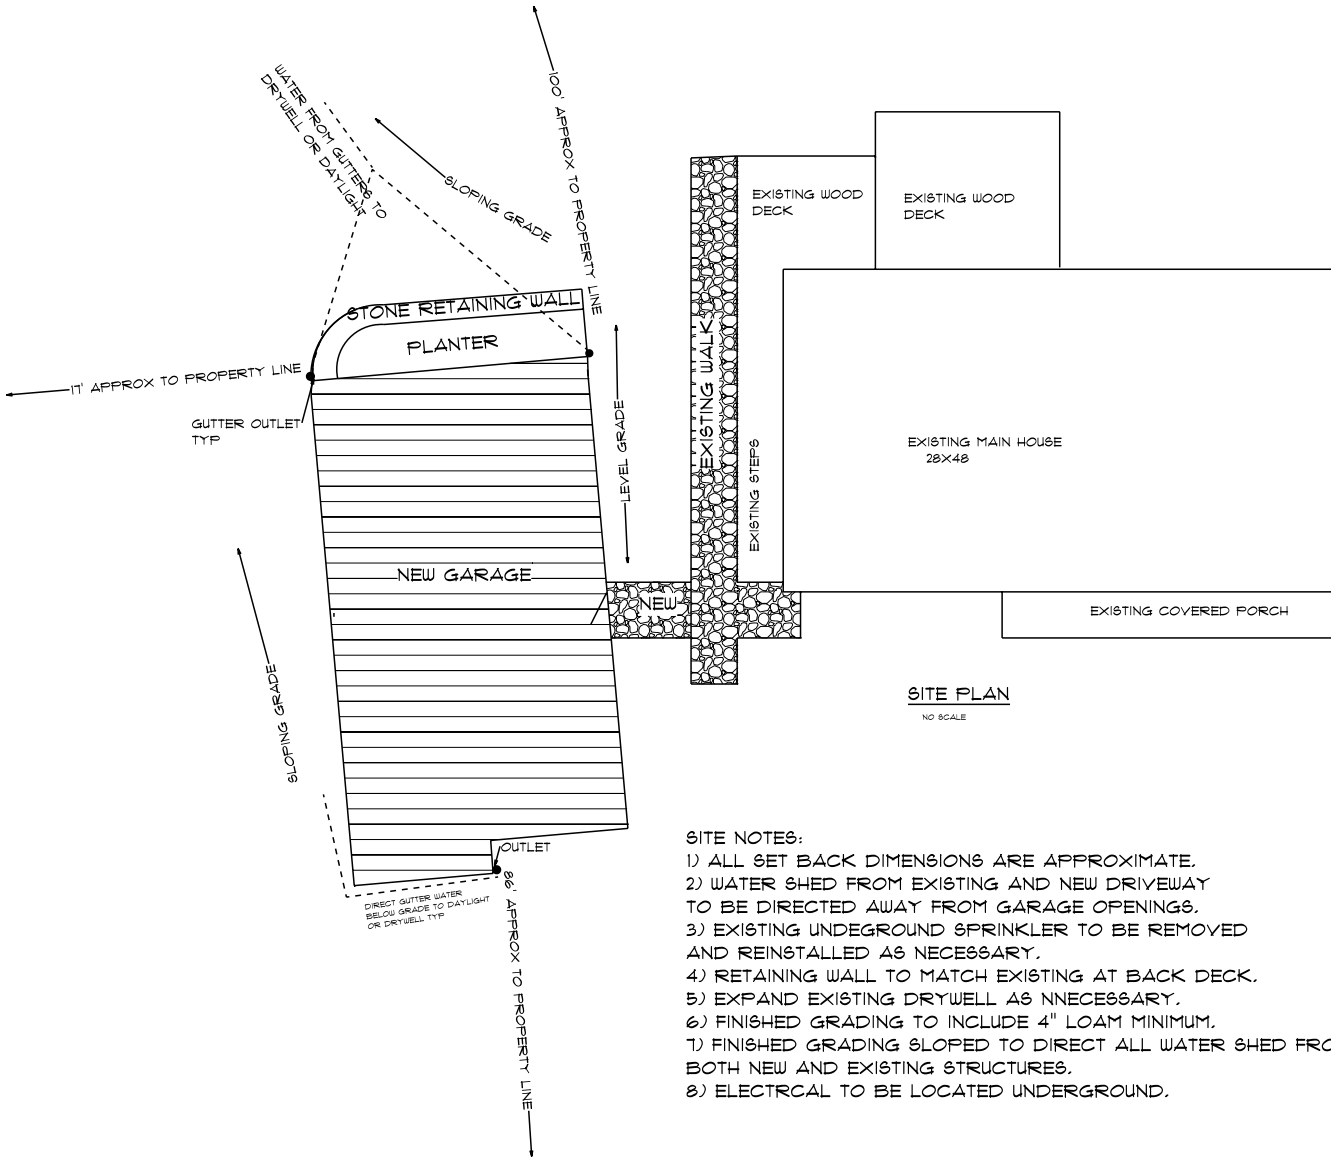

SITE PLAN
NO SCALE

- SITE NOTES:
- 1) ALL SET BACK DIMENSIONS ARE APPROXIMATE.
 - 2) WATER SHED FROM EXISTING AND NEW DRIVEWAY TO BE DIRECTED AWAY FROM GARAGE OPENINGS.
 - 3) EXISTING UNDERGROUND SPRINKLER TO BE REMOVED AND REINSTALLED AS NECESSARY.
 - 4) RETAINING WALL TO MATCH EXISTING AT BACK DECK.
 - 5) EXPAND EXISTING DRYWELL AS NECESSARY.
 - 6) FINISHED GRADING TO INCLUDE 4" LOAM MINIMUM.
 - 7) FINISHED GRADING SLOPED TO DIRECT ALL WATER SHED FROM BOTH NEW AND EXISTING STRUCTURES.
 - 8) ELECTRICAL TO BE LOCATED UNDERGROUND.

SECTION LETTER

A

PAGE NUMBERS

11

PAGE: 8/8
SITE PLAN

BURRILLVILLE
RHODE ISLAND

DRAWN BY: Ed.B
SCALE: 0.0600" = 1'-0"
DATE: Sunday, July 27, 2025

BEAUCHEMIN DESIGNS

191 Social St
Woonsocket
Rhode Island
02895

EMAIL: ED@BEAUCHEMINDESIGNS.COM